


CASE I

NOTE: AREA AROUND BOX CAN EITHER BE PLANTED, HARD-SURFACE, OR A COMBINATION.

BUREAU OF ENGINEERING		DEPARTMENT OF PUBLIC WORKS		CITY OF LOS ANGELES		
ELECTRICAL SERVICE				STANDARD PLAN S-660-1		
SUBMIT FD. <i>June 29, 1972</i>		REVISIONS			SUPERSEDES	REFERENCES
<i>Cliff A. ...</i> ENGINEER OF DESIGN <i>...</i> ELECTRICIAN APPROVED <i>...</i> 1972 ELECTRICIAN		NO.	DATE	DESCRIPTION	ENGR. OF DESIGN	CITY ENGR.
		1	12-79	REVISED PULL BOX REQUIREMENTS AND ADDED SHEET 2	<i>...</i>	<i>...</i>
DESIGNED BY	DRAWN BY	CHECKED BY				Vault Index Number B-3994
LANDSCAPE STANDARD.COM	ELC	LANDSCAPE STANDARD.COM				SHEET 1 OF 2 SHEETS

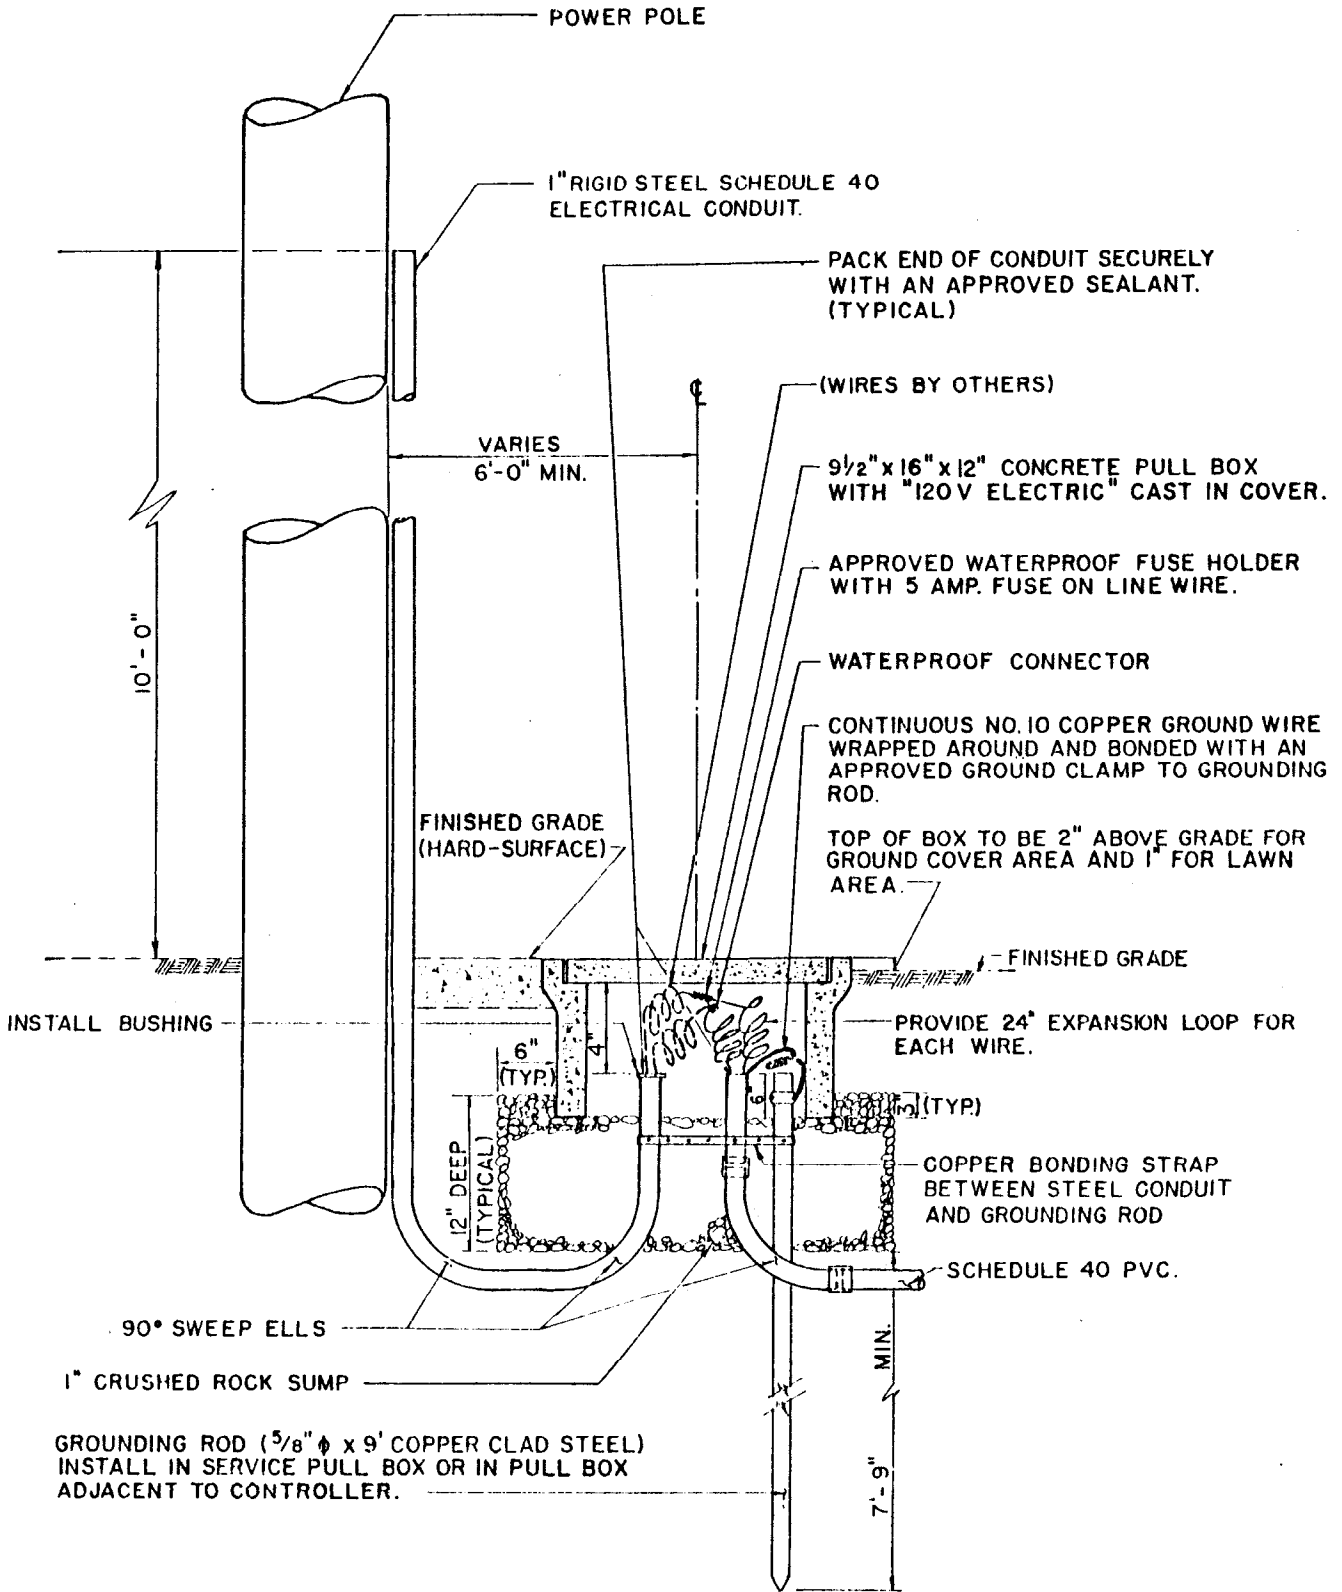

NOTE: AREA AROUND BOX CAN EITHER BE PLANTED, HARD-SURFACE, OR A COMBINATION.

ELECTRICAL SERVICE

CASE 2 ▽