


ELEVATION CERTIFICATION

IN THE CITY OF LOS ANGELES, COUNTY OF LOS ANGELES
STATE OF CALIFORNIA

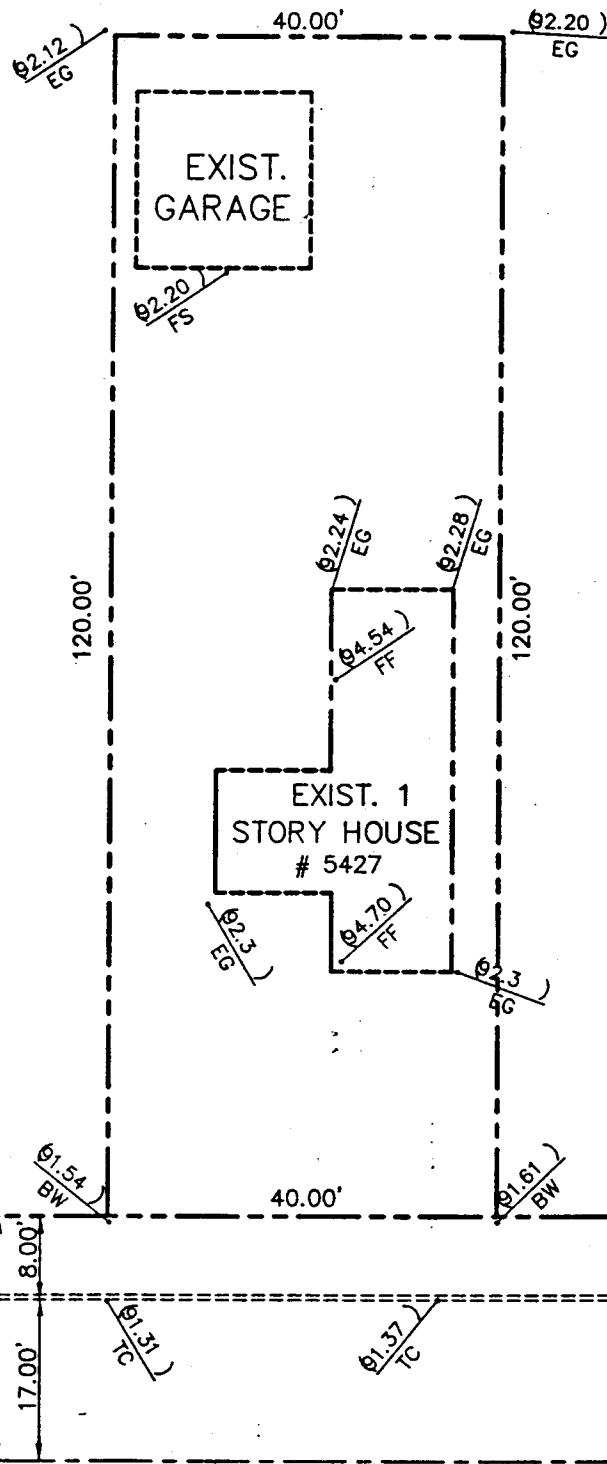

ADDRESS:

5427 BLACKWELDER ST.
LOS ANGELES, CA. 90016

FLOOD ZONE

ZONE: "AO"
FIRM MAP: 00720
COMMUNITY: 060137
DATED: MAR. 30 1995



BENCH MARK

CITY OF LOS ANGELES
BENCH MARK No. 68P13-01710
ELEV.=92.211 FT./85

BLACKWELDER ST.

mi & plot GROUP
G-DIVISION - CIVIL ENGINEERING & LAND SURVEYING
260 N. VICEROY AVE., COVINA, CA. 91723
P.O. & FAX (626) 968-4251
REPRODUCTION 949-312

SCALE: 1" = 20'

DATE: NOV. 6, 99

JOB NO. GM99-312C

SHEET: 1 OF 1